


Diamètre 100

 Diamètre 80

 Diamètre 60

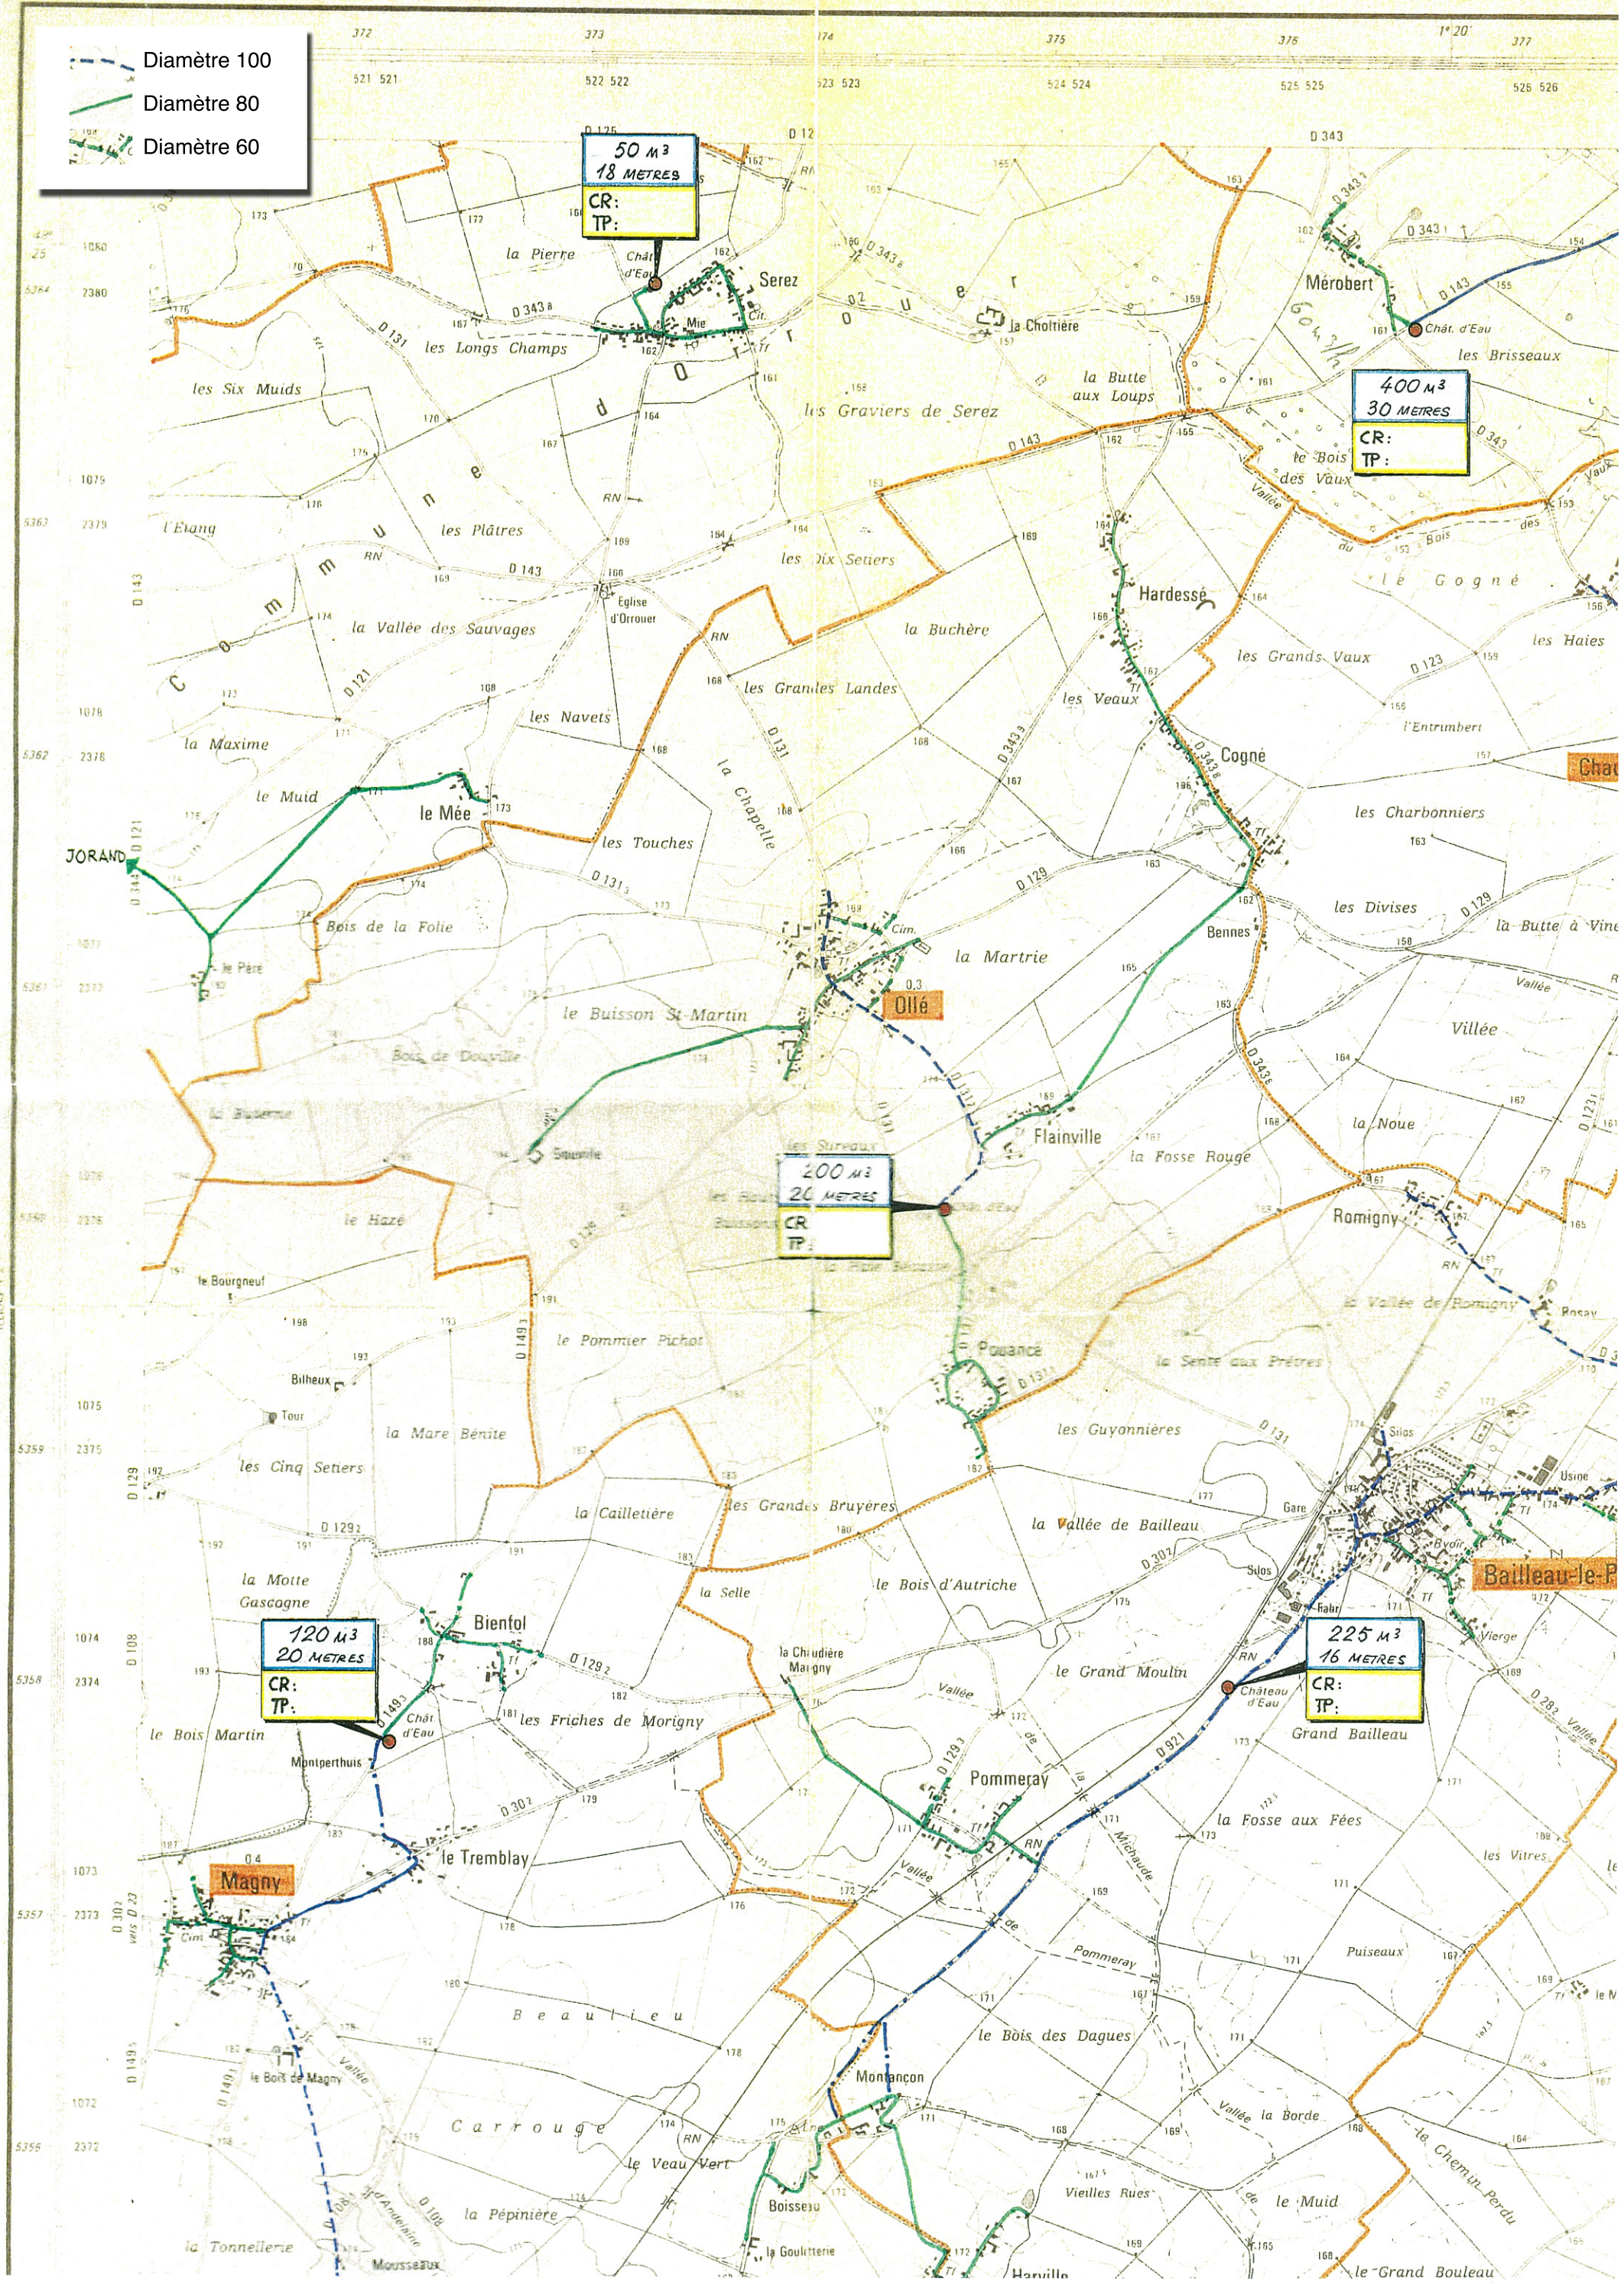

50 M³
 18 METRES
 CR:
 TP:

400 M³
 30 METRES
 CR:
 TP:

200 M³
 20 METRES
 CR:
 TP:

120 M³
 20 METRES
 CR:
 TP:

225 M³
 16 METRES
 CR:
 TP: